


PENCERE DETAYI - PLAN

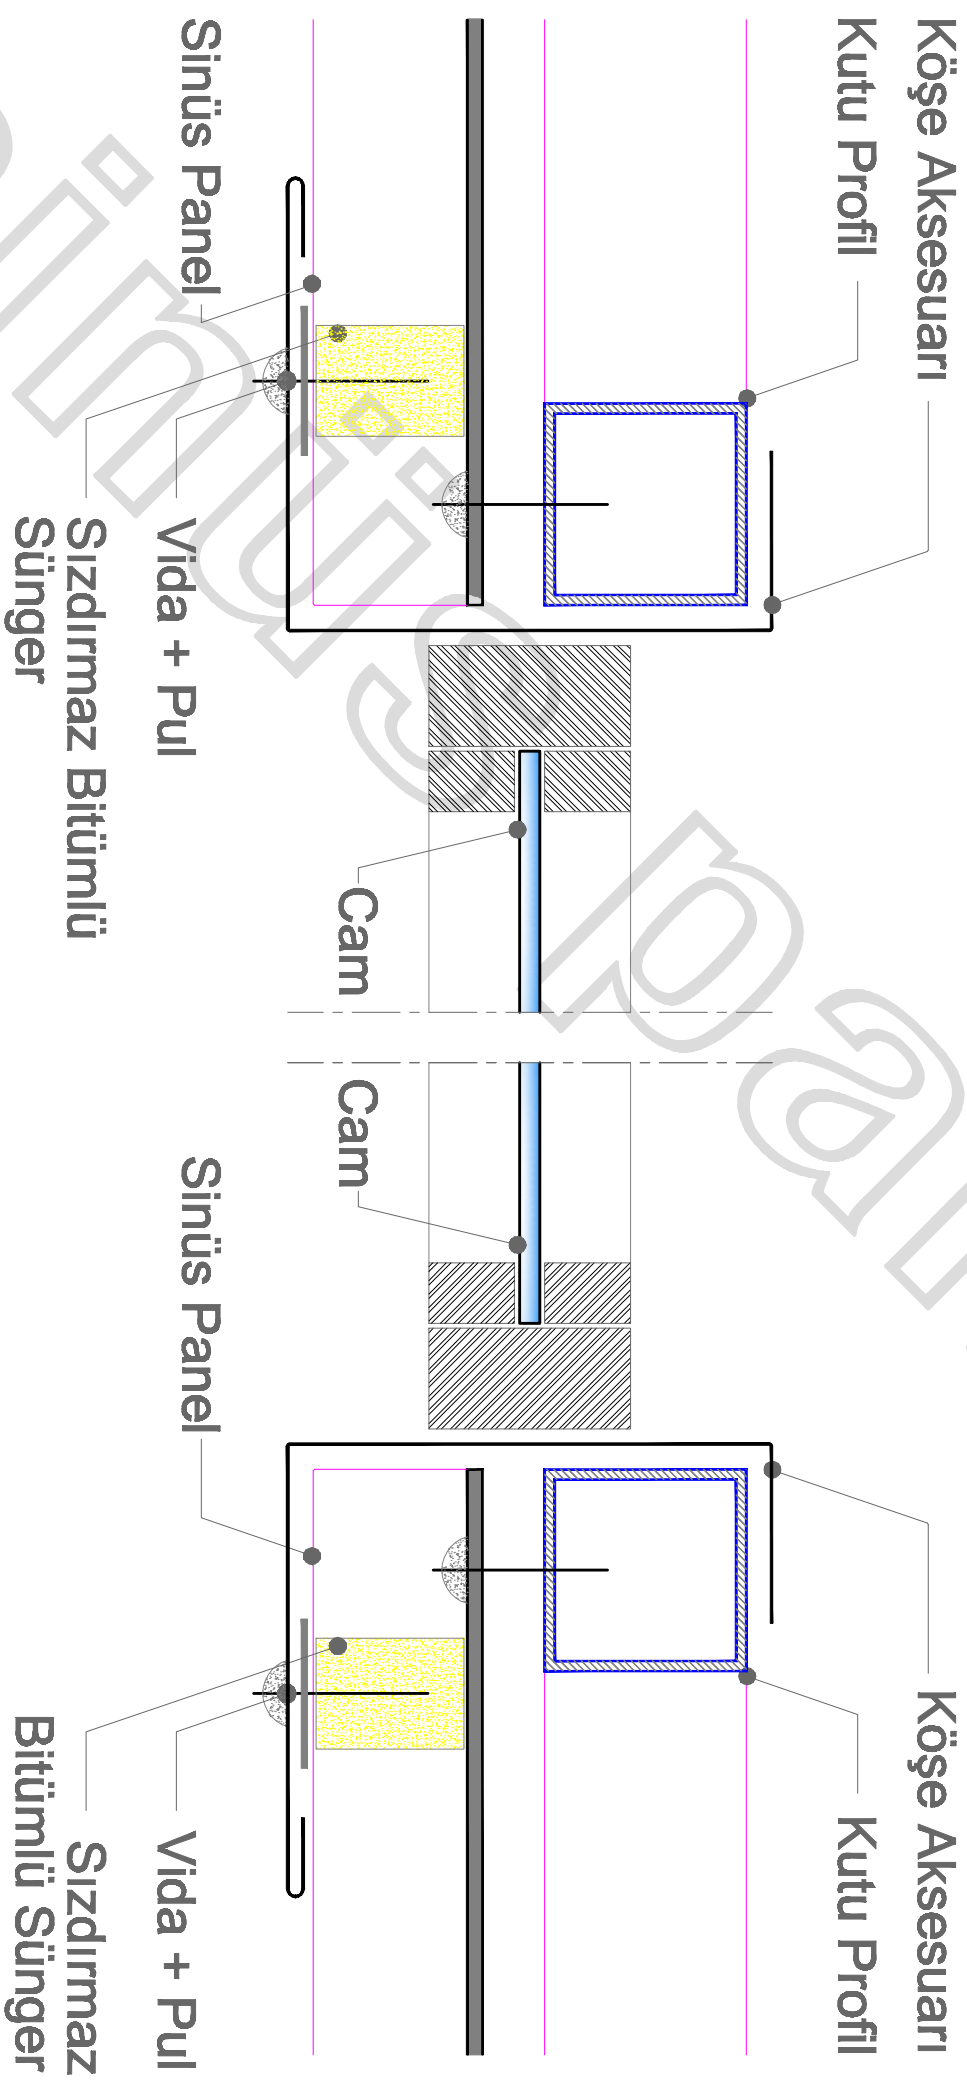

- Alternatif 1 -